



MONOBLOCK-2 V3 (2)

Treatment capacity 600 L/day



Tolerated values +/-3%.

| Primary treatment | Values | Units |
|----------------------------------|-------------|----------------|
| Volume required | 2000 | L |
| Volume per PE | 500 | L |
| Secondary treatment | Values | Units |
| Compartment volume | 1500 | L |
| Daily volume of wastewater | 150 | L/day/PE |
| Daily hydraulic load | 0,6 | m/day |
| Organic load per PE | 60 | gr.BOD5/PE/day |
| Gross organic load | Up to 0.24 | kg BOD5/day |
| Specifications | Values | Units |
| Total length | 2830 | mm |
| Length x width primary treatment | 1764 x 1150 | mm |
| Surface secondary treatment | 0.82 | m ² |
| Total width | 1378 | mm |
| Total height | 2275 | mm |
| Total weight (empty tank) | 295 | kg |
| Pipe diameter | 110 | mm |
| Pad diameter (Primary tank) | 600 | mm |
| Pad diameter (Treatment Unit) | 1000 | mm |

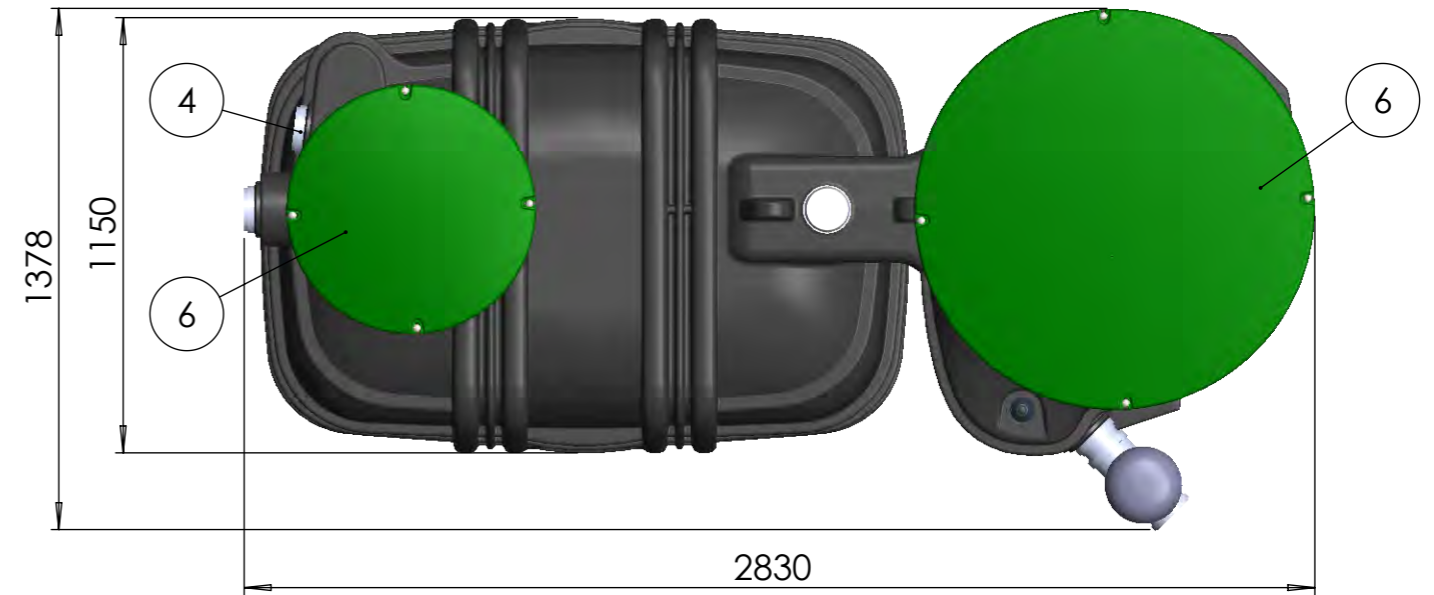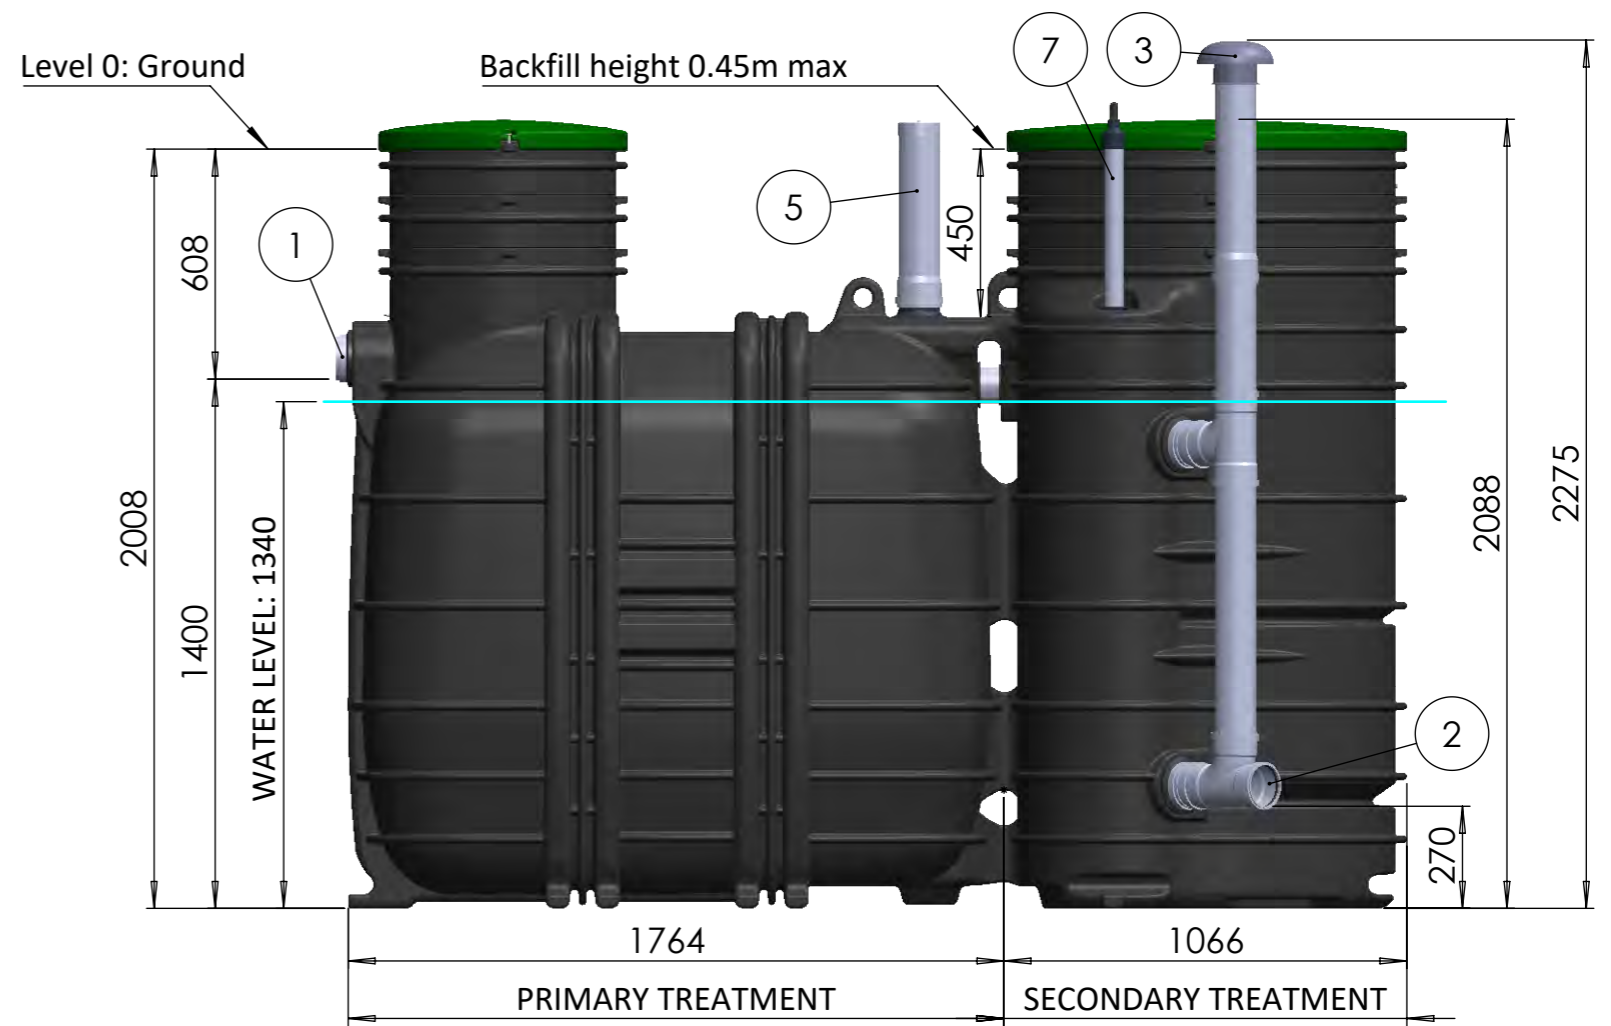

| N° | Description |
|----|-----------------------------|
| 1 | Water inlet |
| 2 | Water outlet |
| 3 | Air inlet |
| 4 | Air outlet |
| 5 | Effluent filter outlet |
| 6 | Ø600 mm and Ø1000 mm covers |
| 7 | Alarm |

| | | | |
|----------------|---------------|-------------------|--------|
| BIOROCK | | Monoblock 2000 V3 | |
| Création | Date | Matière: / | Masse: |
| NH | 30/10/2023 | | |
| Approbation | Date | Page: 1 / 2 | |
| AC | 02/11/2023 | | |
| Format: A3 | Echelle: 1:20 | | |